




proposed front elevation

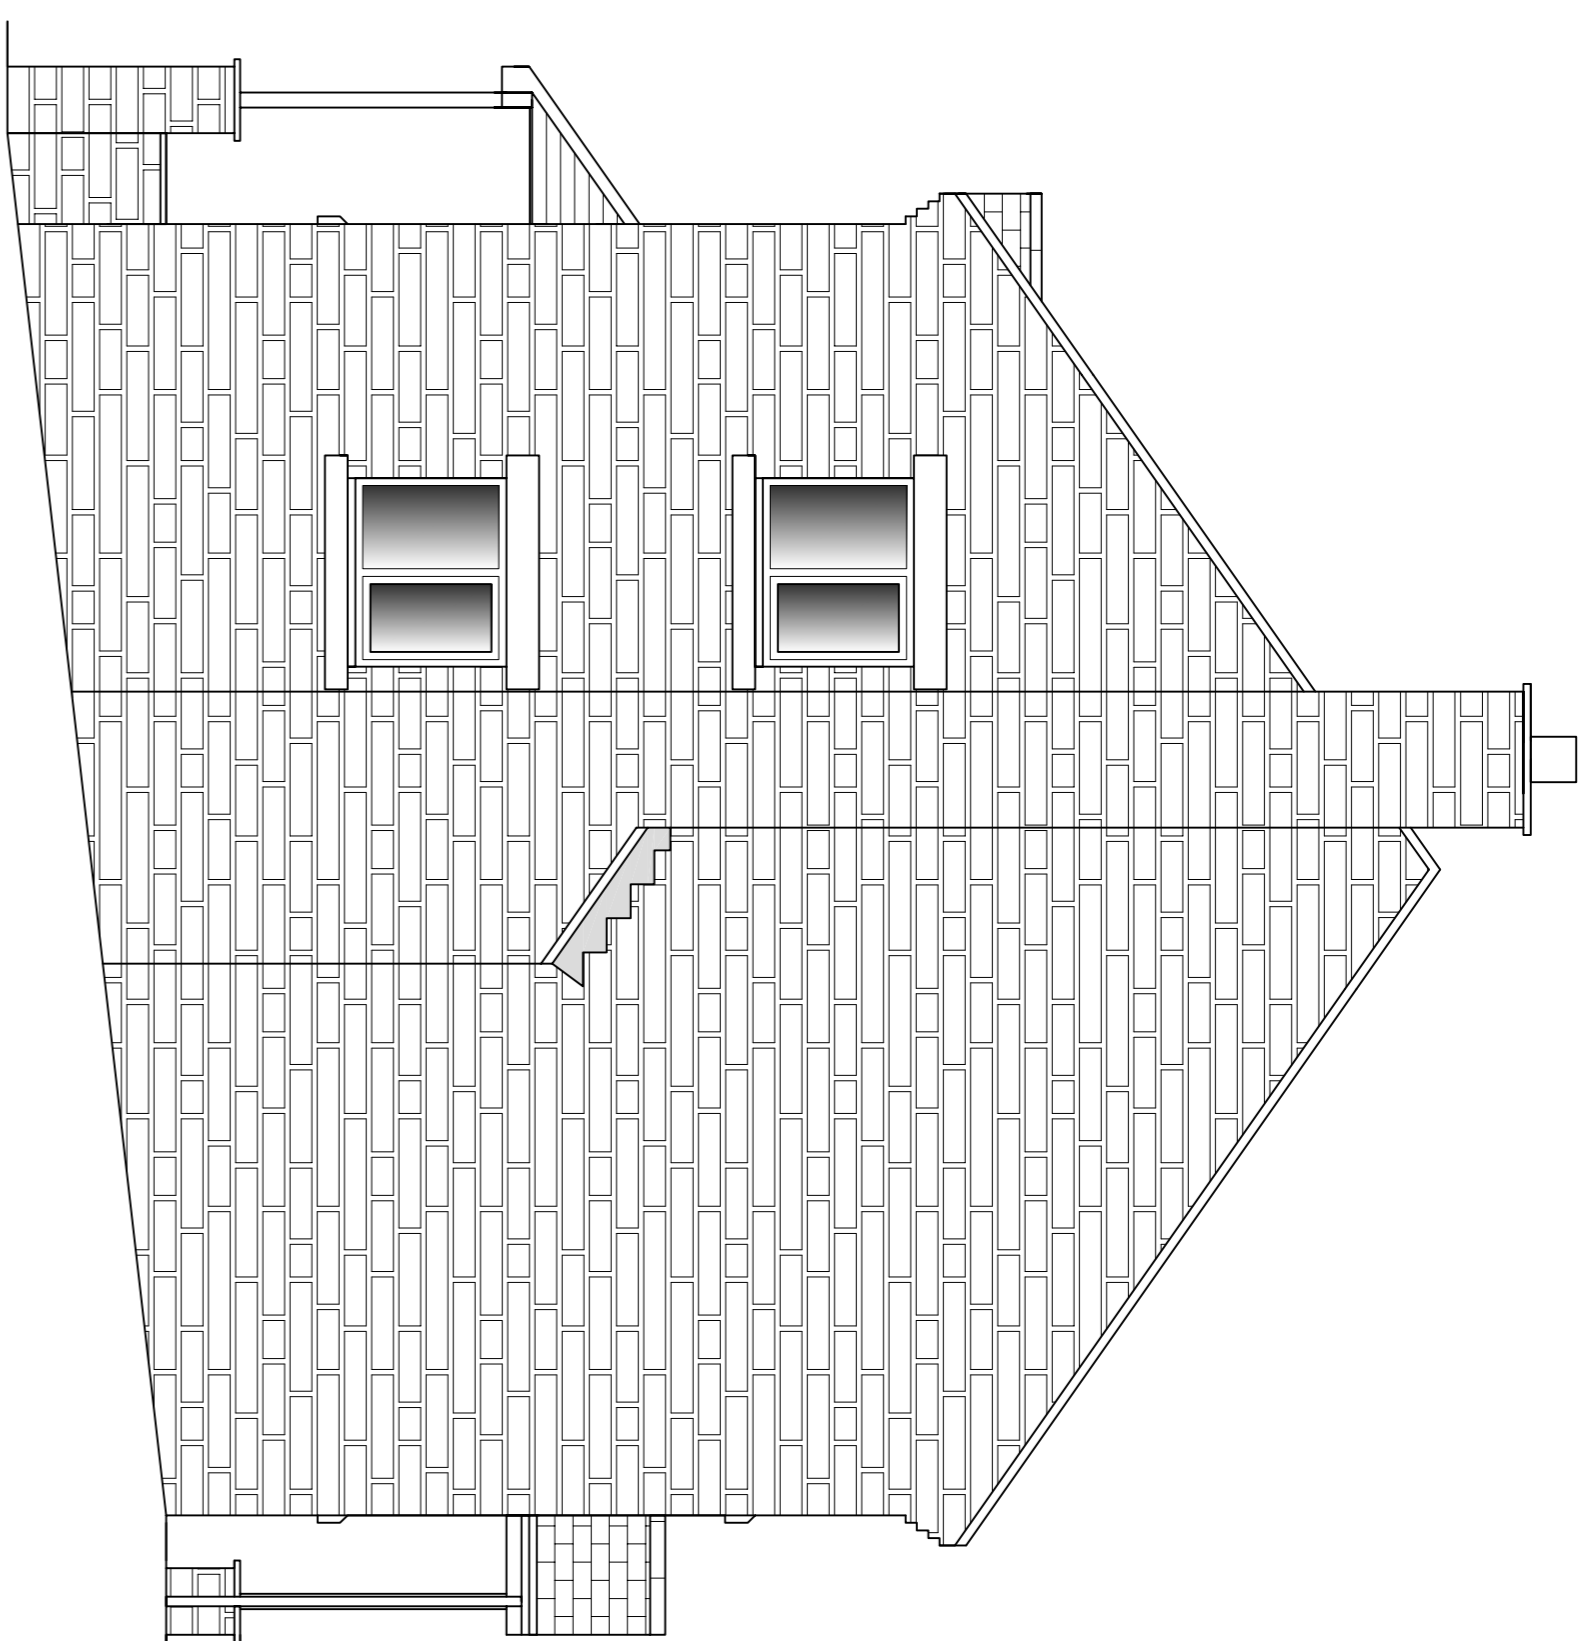

proposed side elevation

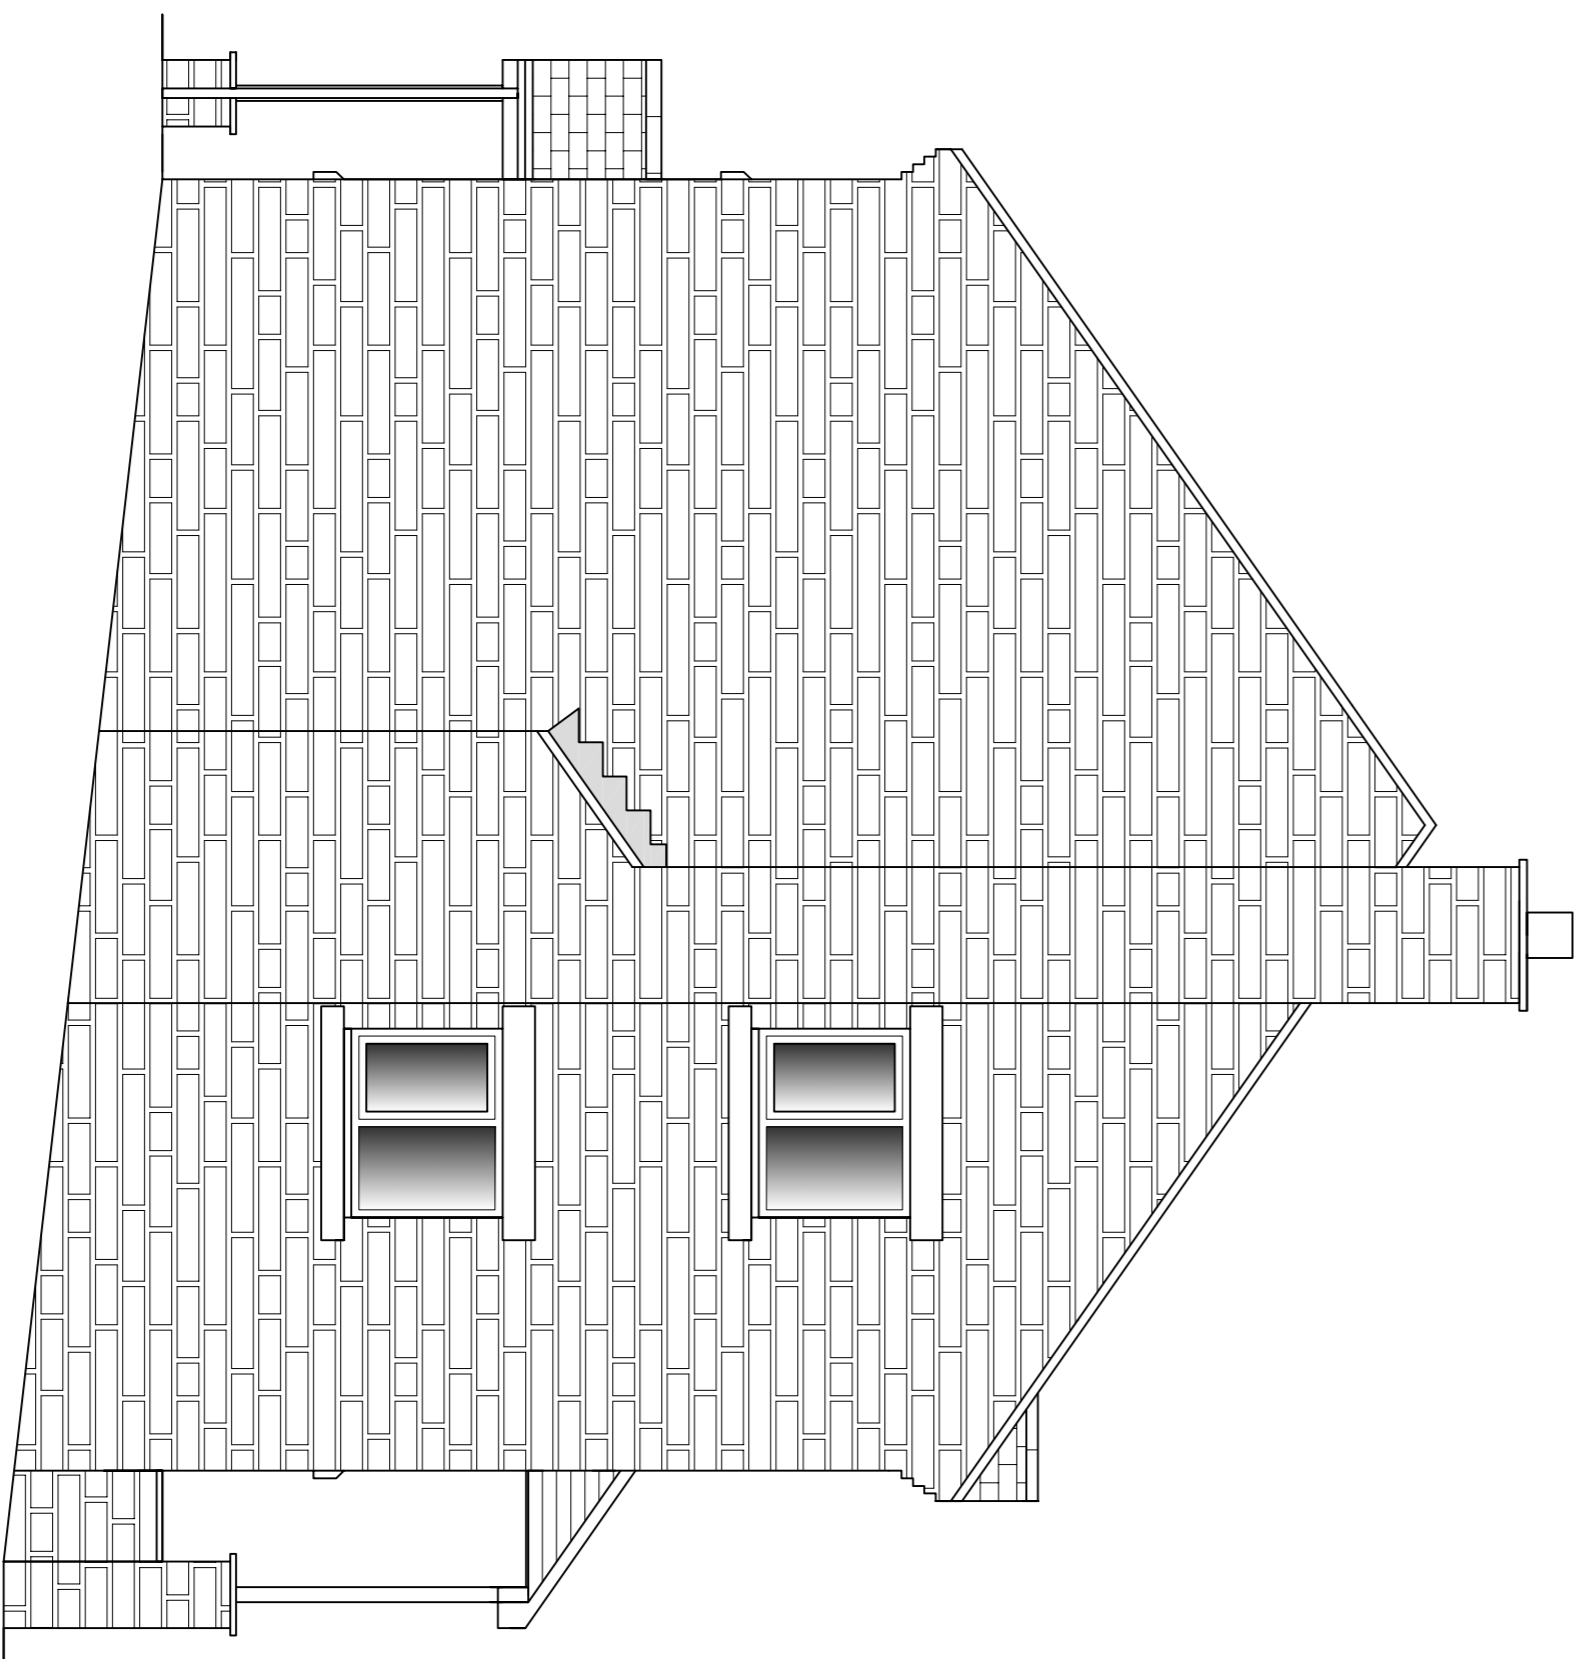

proposed side elevation

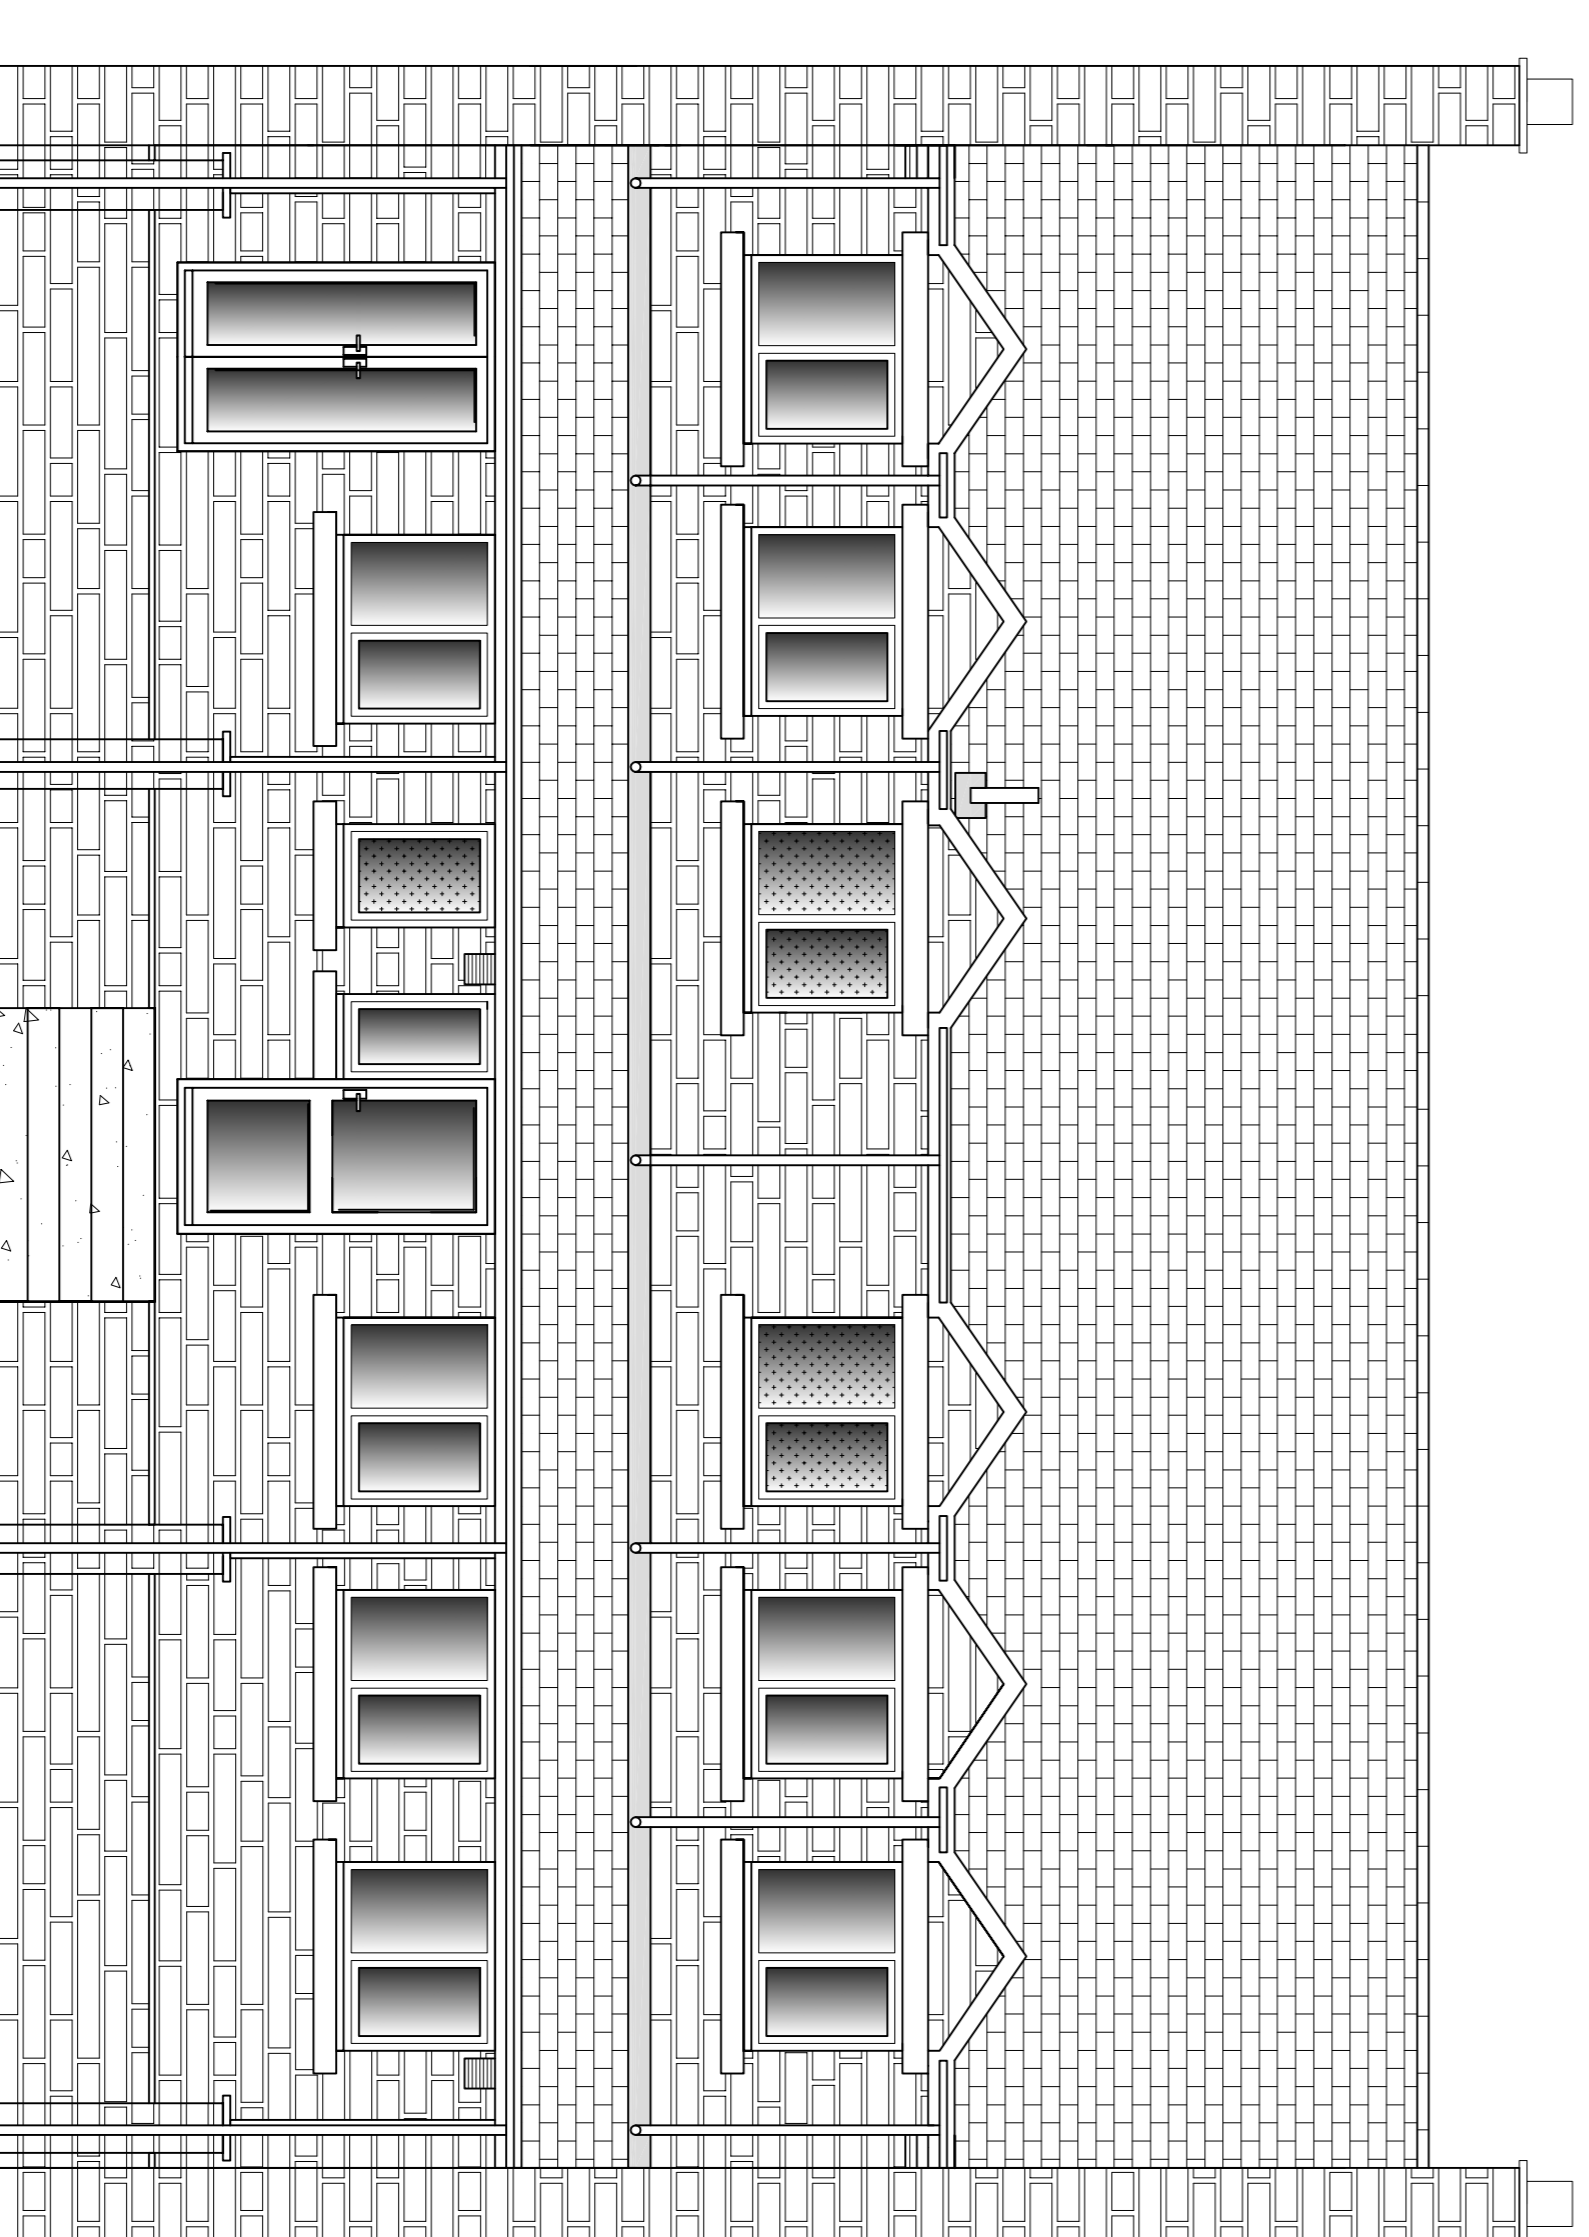

proposed rear elevation

Revisions	A	B
Planning condition amendments		Roof amended

Shine Stone, Inc./C/o, MRCS, Pilling, Ashurst, Reg, 198K
 6 Birkby Close, Clowes, Chesterfield, Derbyshire, S43 8SL
 tel: 01246 812519 fax: 01246 812519 mob: 07828 816308
 email: shine@tesella.co.uk web: www.tesella.co.uk



Proposal	New dwelling
Address	82 Clowes Road, Swinfree
Client	Mr. S. Bennett
Plan	Proposed elevations
Scales	1:50
Date	October, 2009