



proposed side elevation

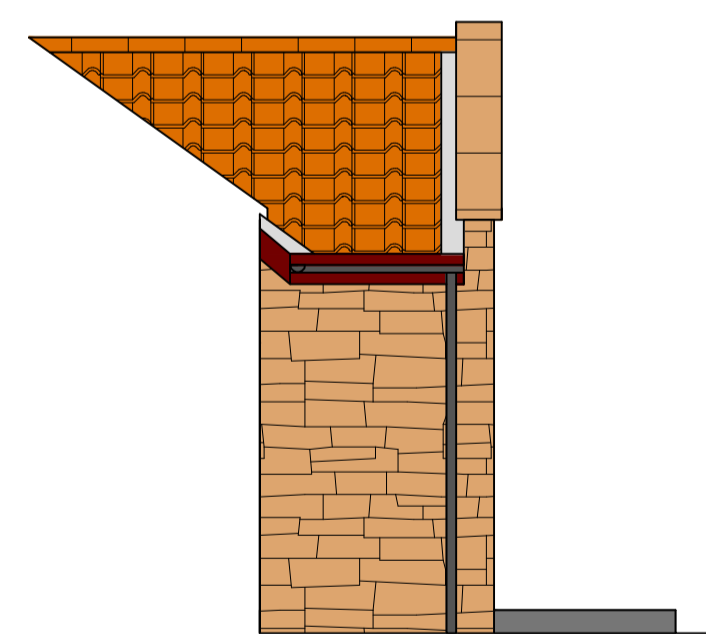

proposed side elevation

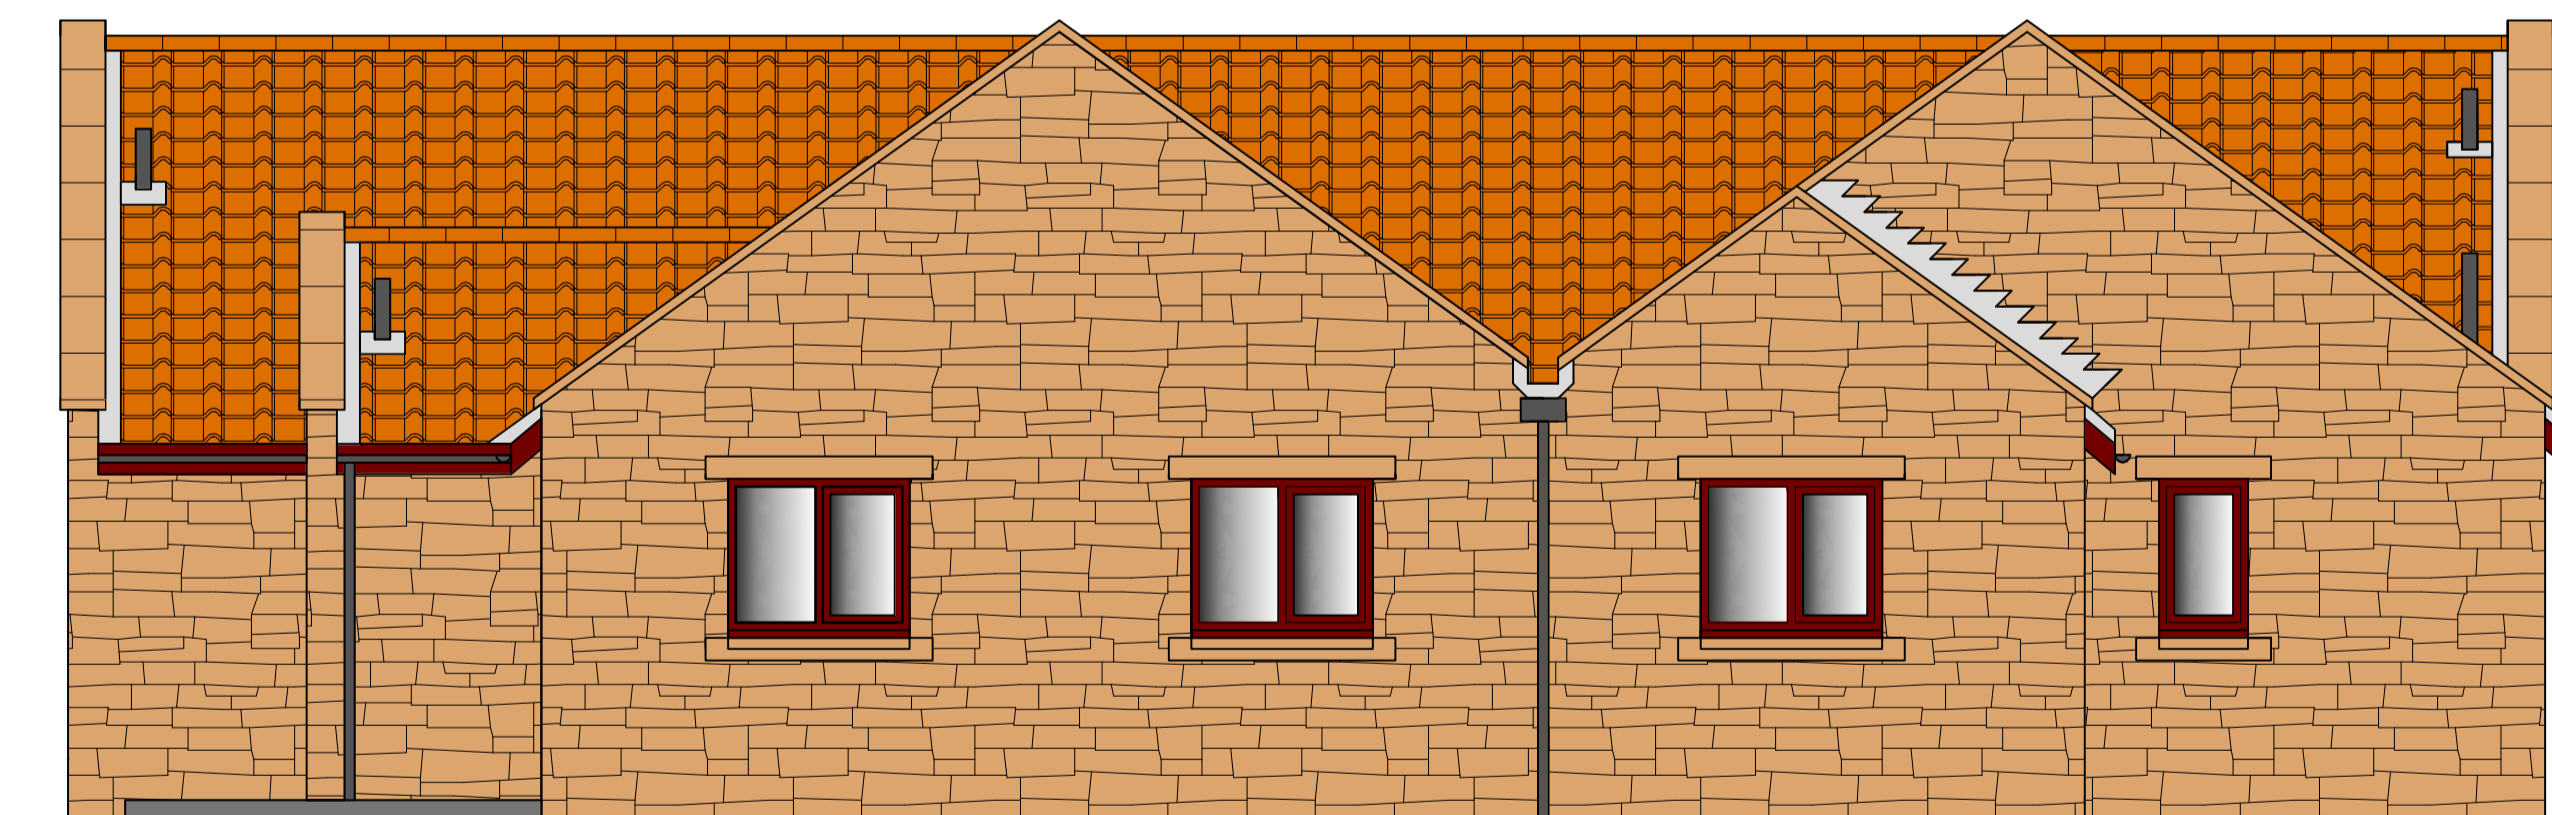

proposed rear elevation

Revisions A



Shane Stone Ltd, MECCA, F202g, Millwell, F20g, F20H
 29 Ironcliffe Road, Bolsover, Chesterfield, Derbyshire. S44 6SB
 tel: 01246 824028 fax: 01246 824028 mob: 07828 416308
 email: shane@tesella.co.uk web: www.tesella.co.uk

Proposal	Extension
Address	Castle Street Medical Centre, Castle Street, Bolsover
Client	Dr. Kar
Plan	Proposed elevations
Scales	1:50
Date	October, 2008