


proposed north elevation

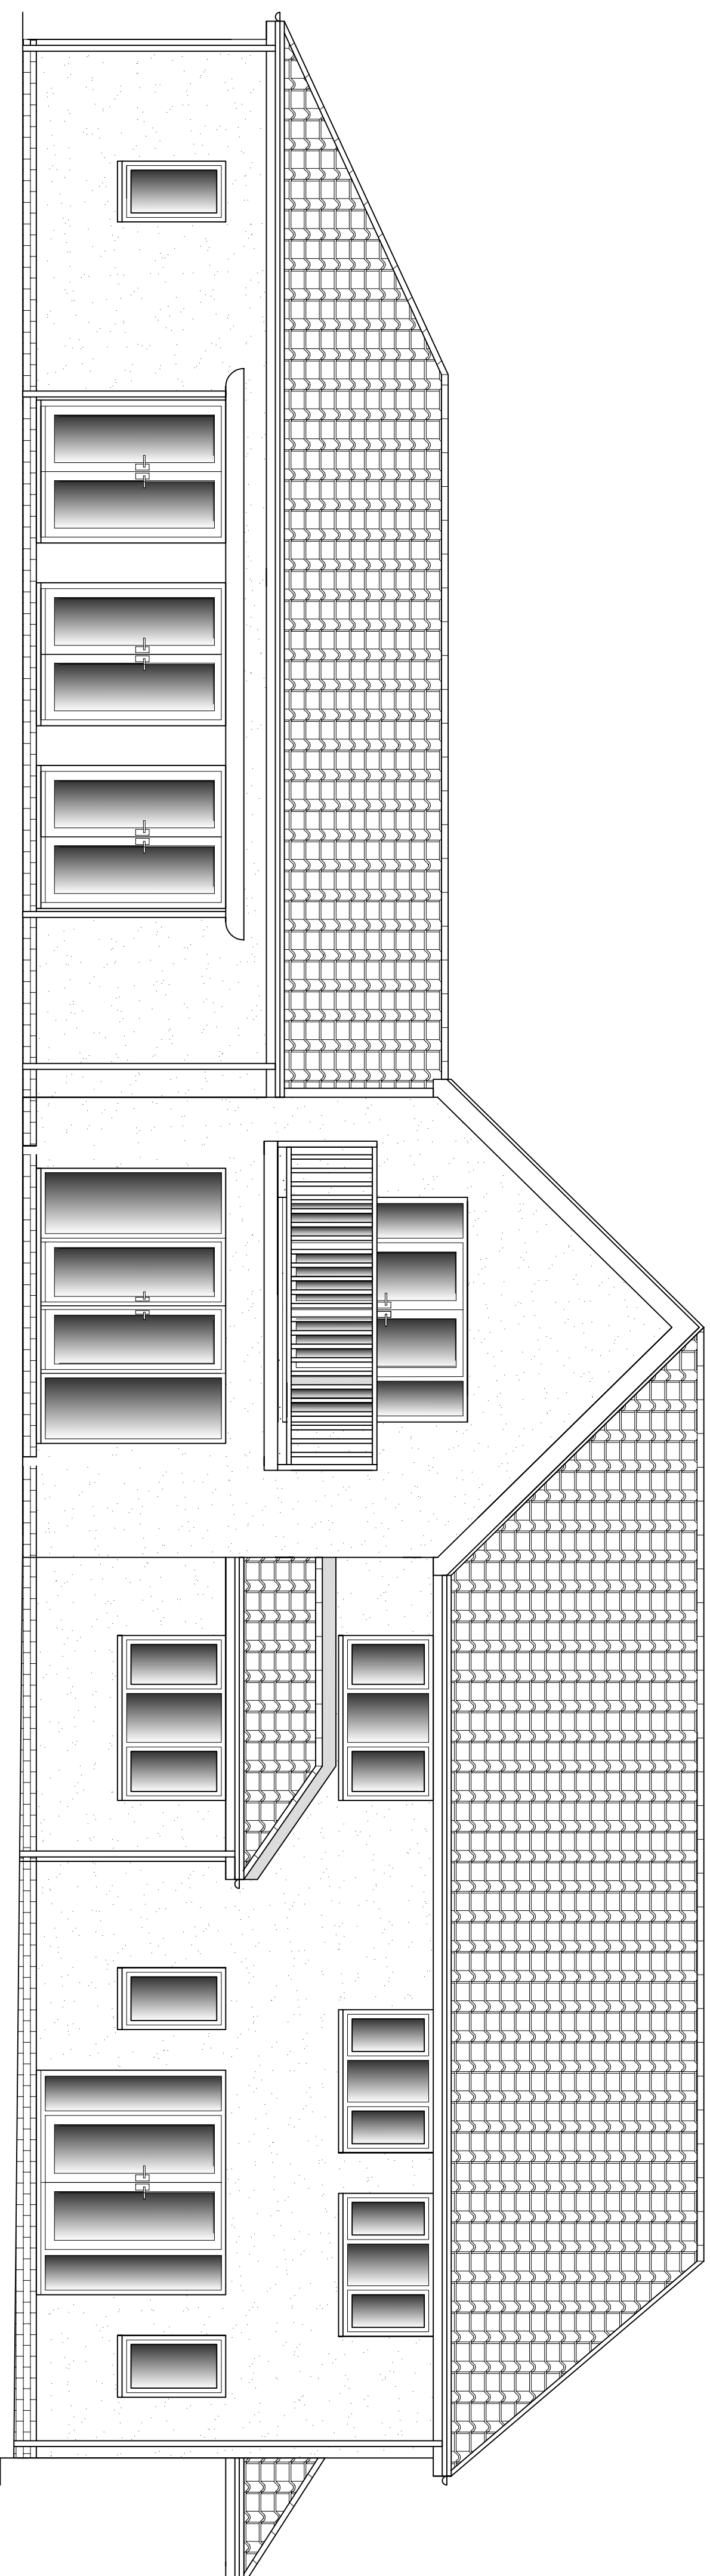

proposed west elevation

C	Canterleaved verandah roof beams added
B	Structural details added
A	Chimneys removed



Stone Stone, 105, AMCS, Ring, Mirk, Rip, 101  
 6 Binky Close, Clowes, Chesterfield, Derbyshire, S43 4SL  
 tel: 01246 812519 fax: 01246 812519 mobile: 07828 416308  
 email: sales@tesella.co.uk web: www.tesella.co.uk

Proposal	Extensions and alterations
Address	Monks Dale, Newstead Abbey Park
Client	Mr & Mrs Morley
Plan	Proposed north and west elevations
Scales	1:50
Date	July, 2009